





PROPOSED SHARED USE PATH



PROPOSED WALK



PROPOSED RESURFACING



PROPOSED DRIVEWAY



PROPOSED GRASS



POTENTIAL BIOSWALE/STORMWATER TREATMENT



PROPOSED ENHANCED CROSSWALK WITH STAMPED CONCRETE



PROPOSED MOUNTABLE CENTRAL ISLAND AND SPLITTER ISLAND DRIVEWAY ACCESS



PROPOSED CONCRETE PAVEMENT AND SPLITTER ISLANDS



PROPOSED LIGHTING



HORIZONTAL SCALE IN FEET

PLAN - LAKE ROAD BEGIN TO STA. 209+00


Preliminary
04/12/2023

XXX REVIEWER

XXX MM-DD-117892 P.1 TOTAL

XXX REVIEWER

XXX MM-DD-Y 117892

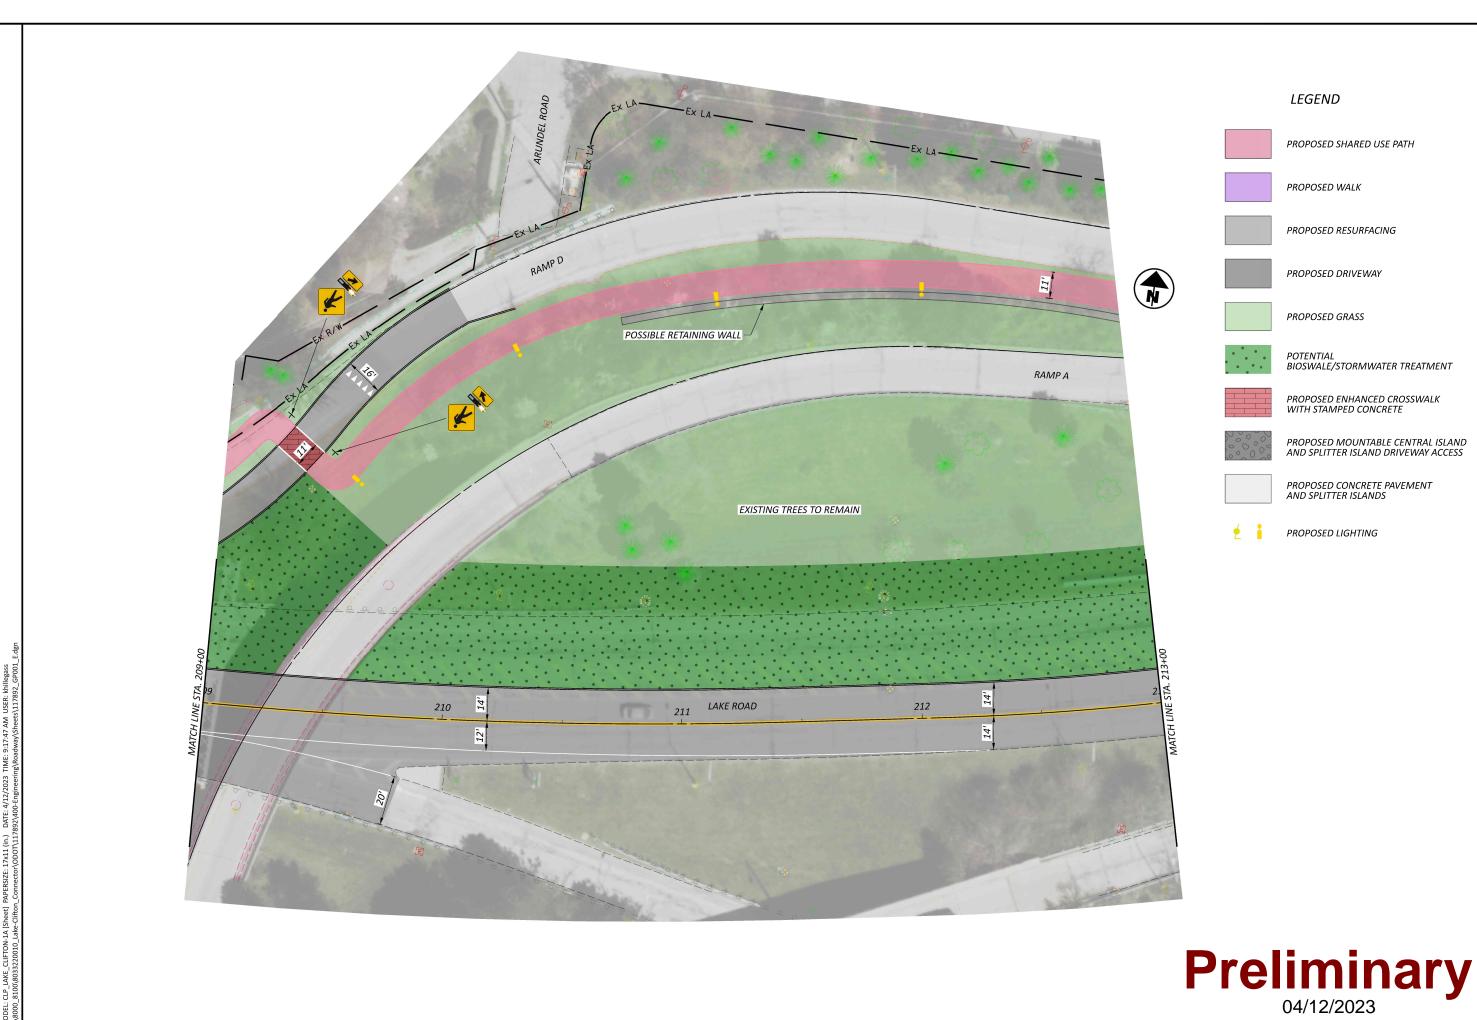

LAKE-CLIFTON CONNECTOR

PLAN - LAKE ROAD STA. 213+00 TO STA. 217+00

DESIGN AGENCY



DESIGNER
XXX

REVIEWER
XXX MM-DD-Y
PROJECT ID
117892

PLAN - LAKE ROAD STA. 217+00 TO STA. 225+00



XXX REVIEWER
XXX MM-DD-117892 P.4 TOTAL



PLAN - CLIFTON BOULEVARD STA. 225+00 TO STA. 233+00

XXX REVIEWER
XXX MM-DD-117892 P.5 TOTAL



XXX REVIEWER

XXX MM-DD-117892 P.6 TOTAL



PROPOSED SHARED USE PATH



PROPOSED WALK



PROPOSED RESURFACING



PROPOSED DRIVEWAY



PROPOSED GRASS



POTENTIAL BIOSWALE/STORMWATER TREATMENT



PROPOSED ENHANCED CROSSWALK WITH STAMPED CONCRETE



PROPOSED MOUNTABLE CENTRAL ISLAND AND SPLITTER ISLAND DRIVEWAY ACCESS



PROPOSED CONCRETE PAVEMENT AND SPLITTER ISLANDS



PROPOSED LIGHTING



LAKE-CLIFTON CONNECTOR



XXX REVIEWER
XXX MM-DD-117892 P.7 TOTAL

Preliminary
04/12/2023

PLAN - CLIFTON BOULEVARD STA. 241+00 TO STA. 249+00

DESIGN AGENCY



DESIGNER
XXX

REVIEWER
XXX MM-DD-YY
PROJECT ID
117895



XXX REVIEWER

XXX MM-DD-117892 P.9 TOTAL

PLAN - CLIFTON BOULEVARD / CLIFTON ROAD STA. 257+00 TO STA. 261+00 / BEGIN TO END



XXX REVIEWER

XXX MM-DD-

117892 P.10 TOTAL

PLAN - CLIFTON BOULEVARD / WEST CLIFTON BOULEVARD STA. 261+00 TO STA. 265+00 / BEGIN TO END



XXX REVIEWER
XXX MM-DD-117892 P.11 TOTAL 12



PROPOSED SHARED USE PATH



PROPOSED WALK



PROPOSED RESURFACING



PROPOSED DRIVEWAY



PROPOSED GRASS



POTENTIAL BIOSWALE/STORMWATER TREATMENT



PROPOSED ENHANCED CROSSWALK WITH STAMPED CONCRETE



PROPOSED MOUNTABLE CENTRAL ISLAND AND SPLITTER ISLAND DRIVEWAY ACCESS



PROPOSED CONCRETE PAVEMENT AND SPLITTER ISLANDS



PROPOSED LIGHTING



LAKE-CLIFTON CONNECTOR



XXX REVIEWER

XXX MM-DD-Y 117892

P.12 TOTAL 12

Preliminary
04/12/2023